
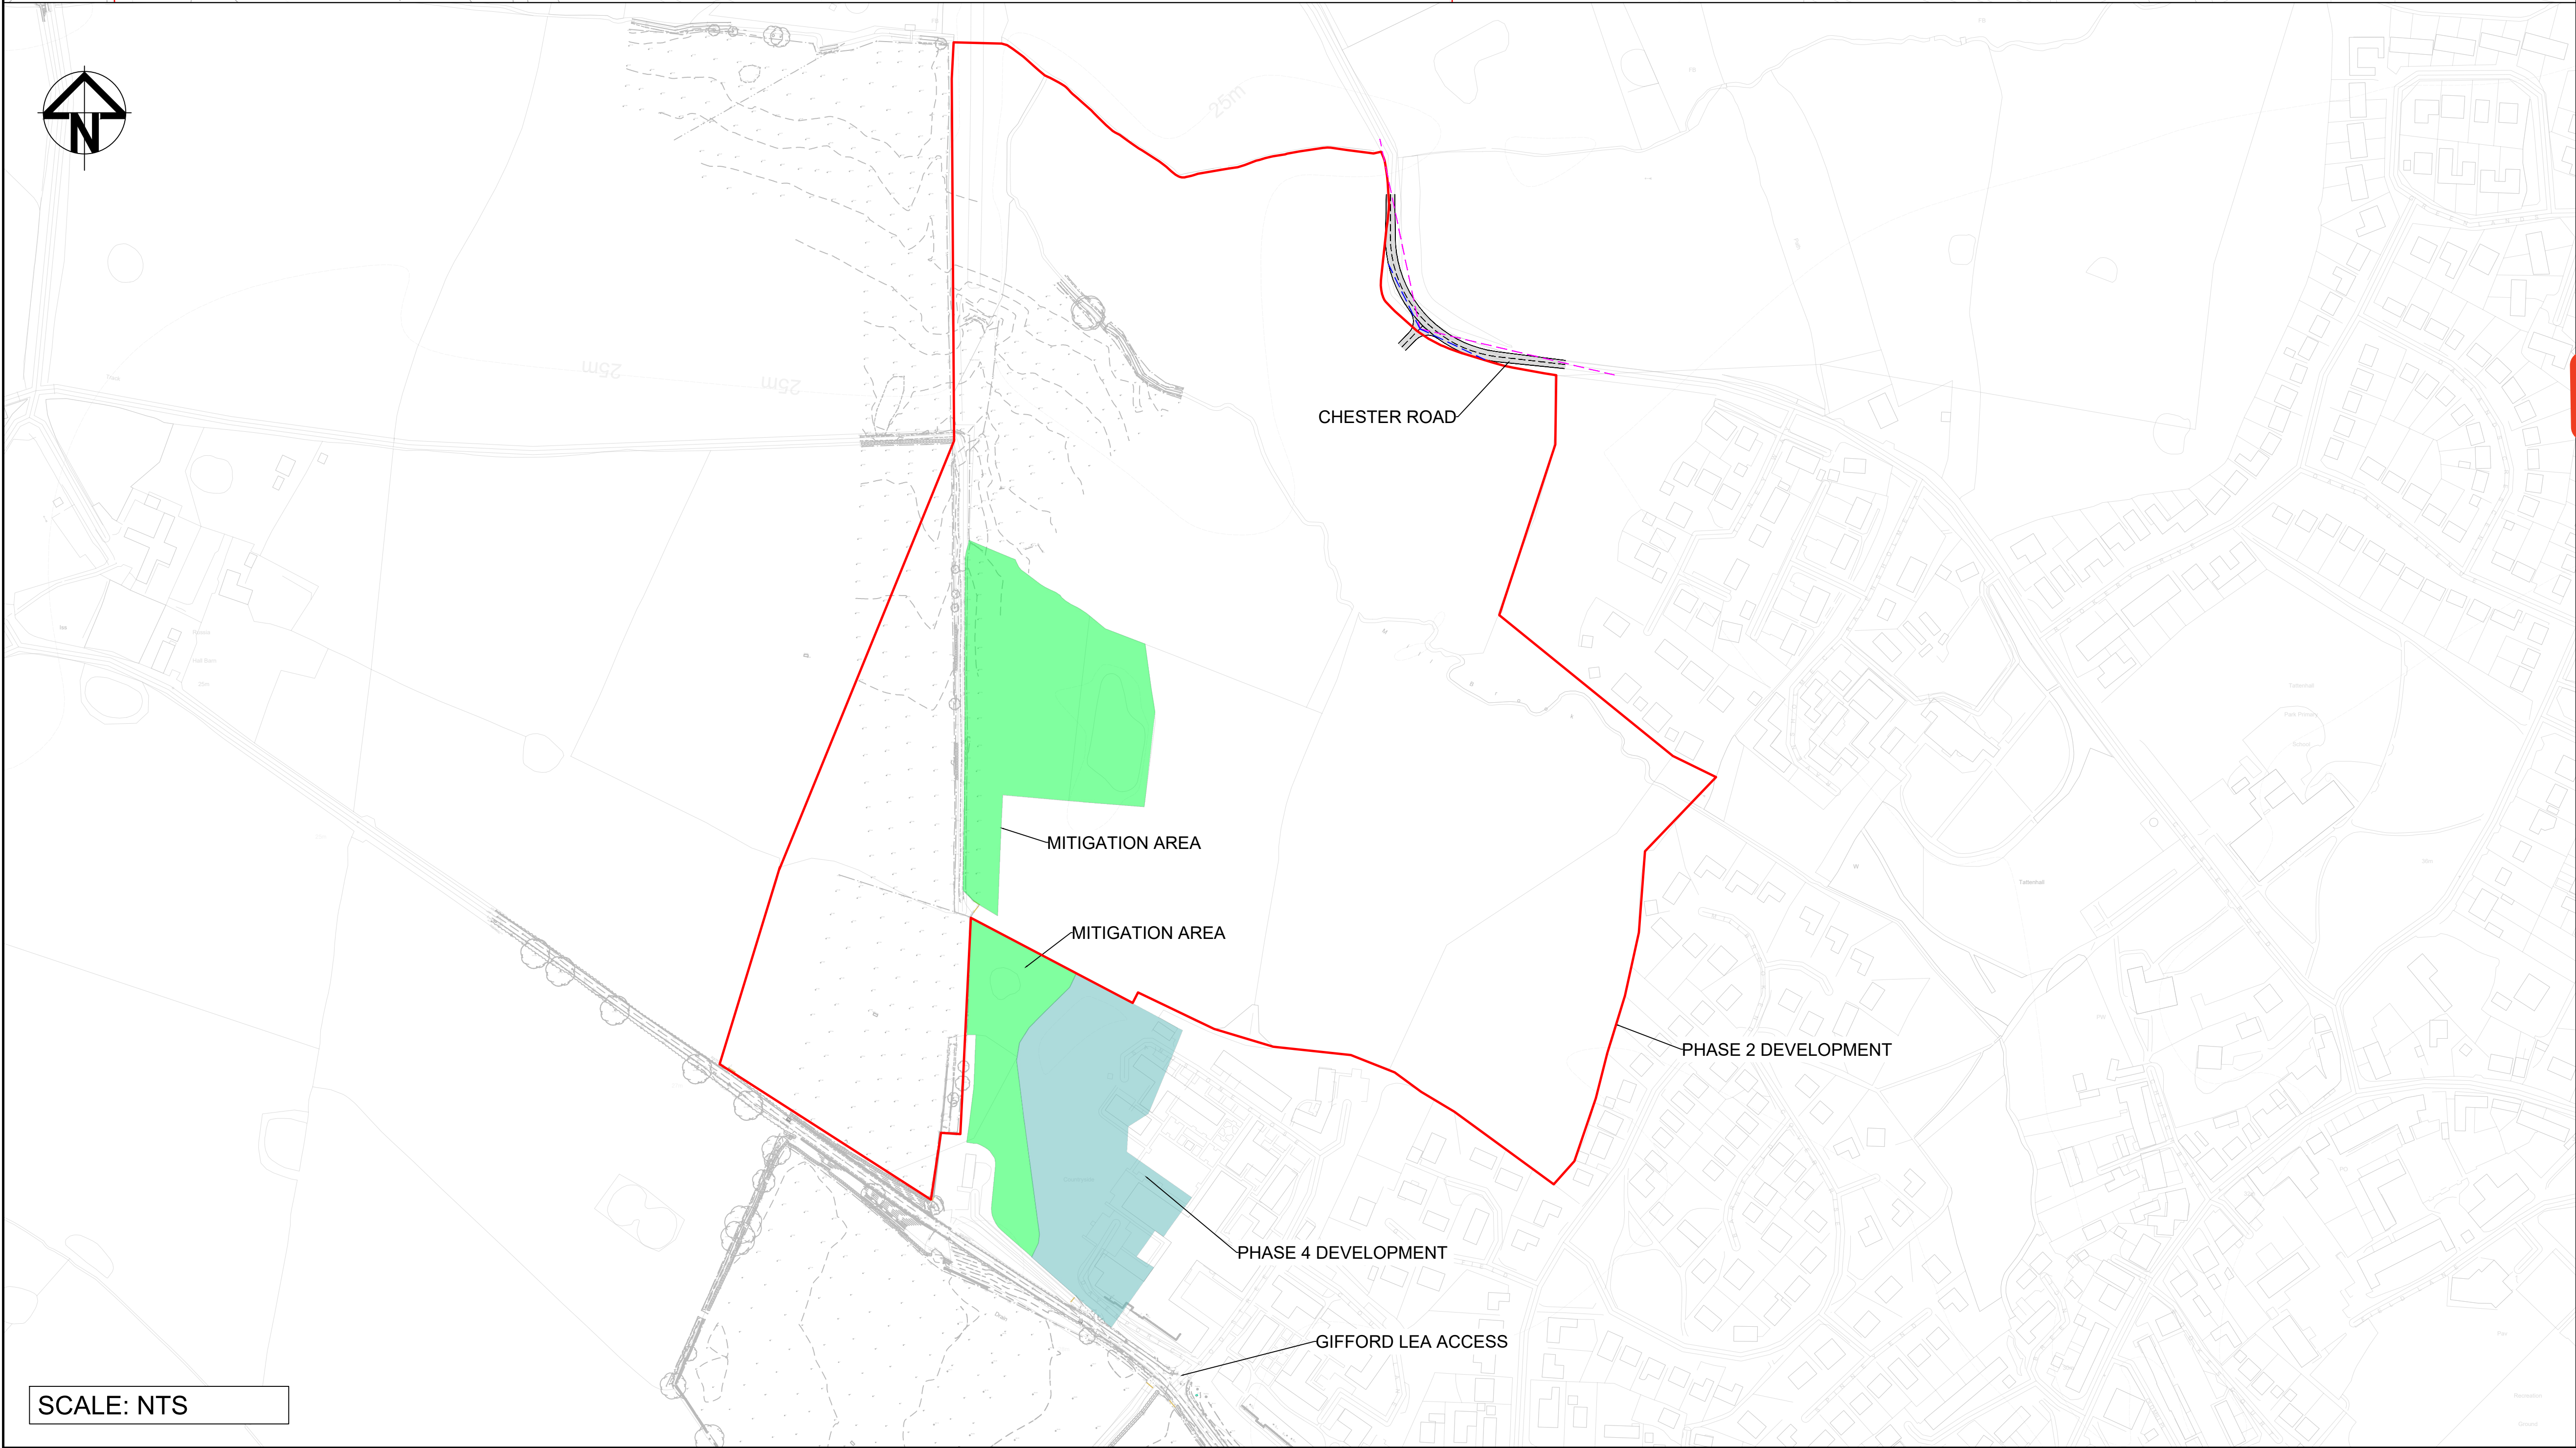


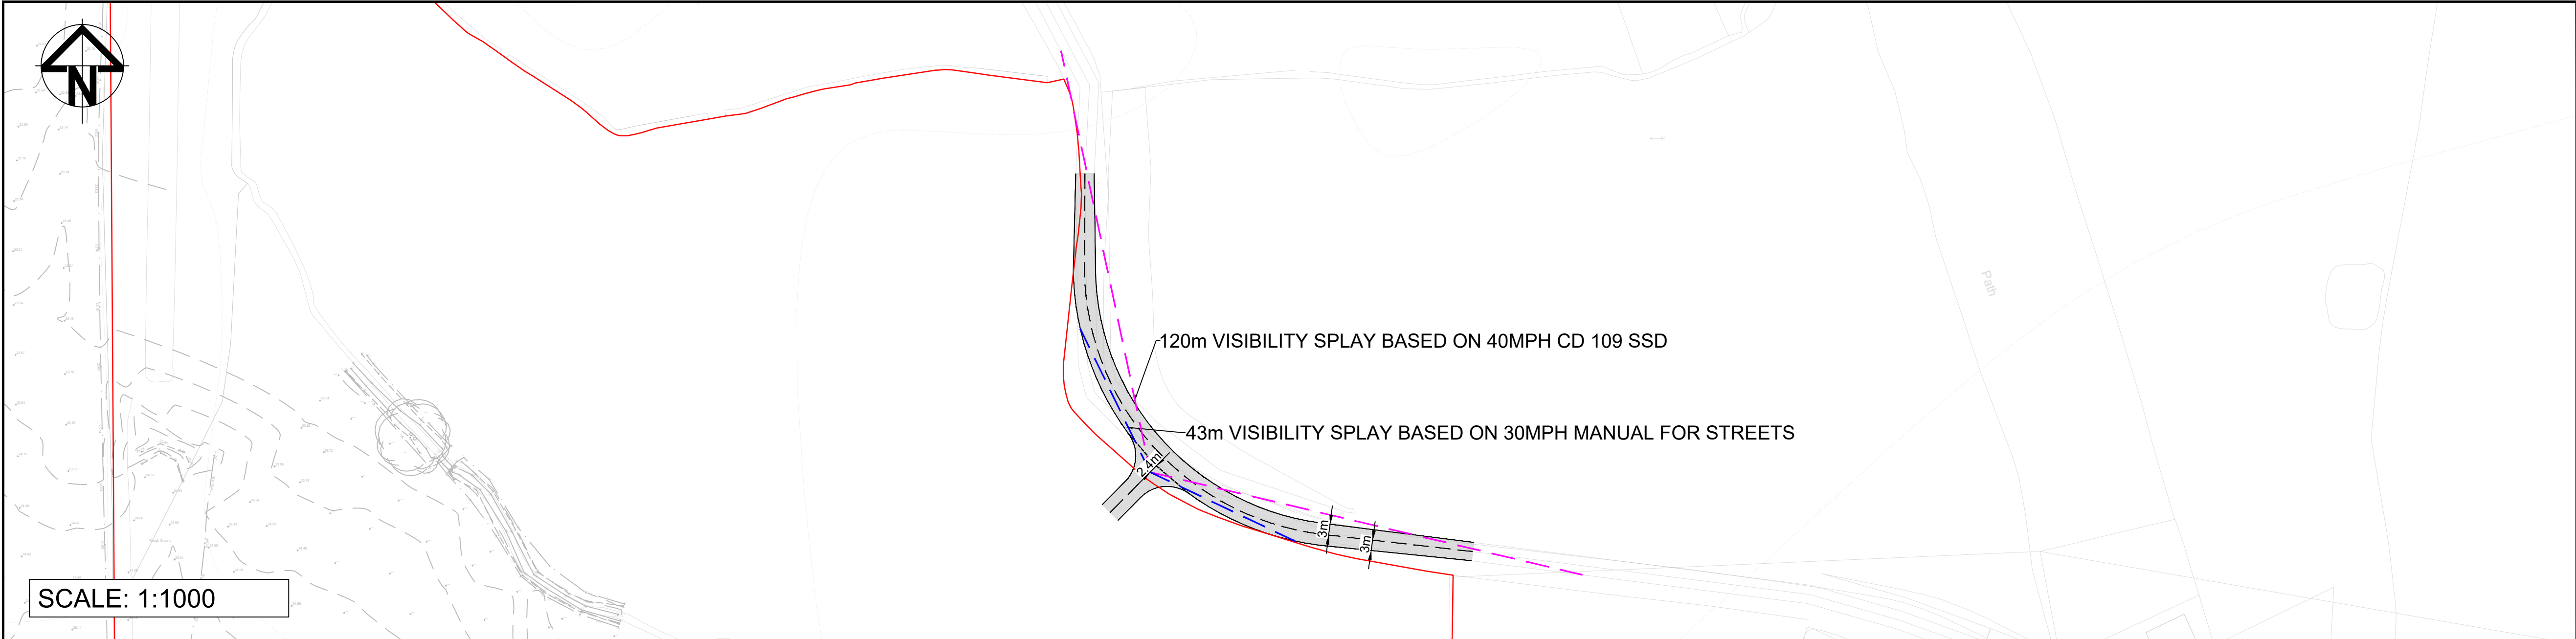

- NOTES:
1. ALL DIMENSIONS ARE IN METRES UNLESS OTHERWISE STATED.
- KEY:
- PROPOSED KERBLINE
 - PROPOSED ROAD MARKINGS
 - PROPOSED CARRIAGEWAY
 - PHASE 2 REDLINE BOUNDARY

DRAFT

Project:

Land at Frog Lane

Site: Frog Lane, Tattenhall, Chester

Client: Bolesworth Estate

ARCADIS

Registered office: 80 Fenchurch Street, London EC3M 4BY

Coordinating office: 16th Floor, 103 Colmore Row, Birmingham B3 3AG

Tel: 44 (0)121 516 1818

www.arcadis.com © Copyright reserved

Drawing Title:		
NORTH OF FROG LANE NORTHERN ACCESS		
Designed: T. Ahmed	Signed:	Date: 15/05/2026
Produced: T. Ahmed	Signed:	Date: 15/05/2026
Checked: D. Waters	Signed:	Date: 15/05/2026
Reviewed: D. Waters	Signed:	Date: 15/05/2026
Approved: M. Davies	Signed:	Date: 15/05/2026
Design Stage:		
Original Size: A1	Grid: OS	Datum: AOD
Status Code:	Scale: AS SHOWN	Project Number: 30290622
Status Description: WIP		
Security Classification:		
Drawing Number: 30290622-ARC-HGN-ZZ-DS-CE-00005		Revision: P01.02